



# Community Map ILIAMNA

59° 45' 19" N 154° 49' 57" W (NAD 83)  
 Approximate Elevation: 125'  
 Township 5 South, Range 33 West, S.M., AK  
 U.S.G.S. Quadrangle "ILIAMNA C-5 and D-5", Alaska  
 ILIAMNA RECORDING DISTRICT

LEGEND	
	Residential Building
	Commercial Building
	Public Building
	Underground Electric Line
	Underground Telephone Line
	Glaciation
	Edge of Water
	Street Light

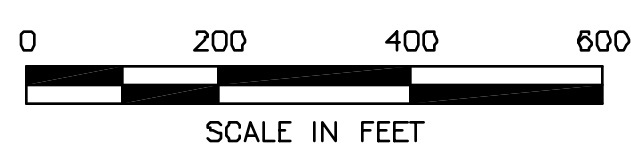

SCALE: 1"=200'  
 Date of Photography: May 20, 2003  
 Magnetic Declination computed by U.S.G.S. Geomag  
 Program using AK-2000.COF model as of August 1, 2003. SHEET 2 of 4

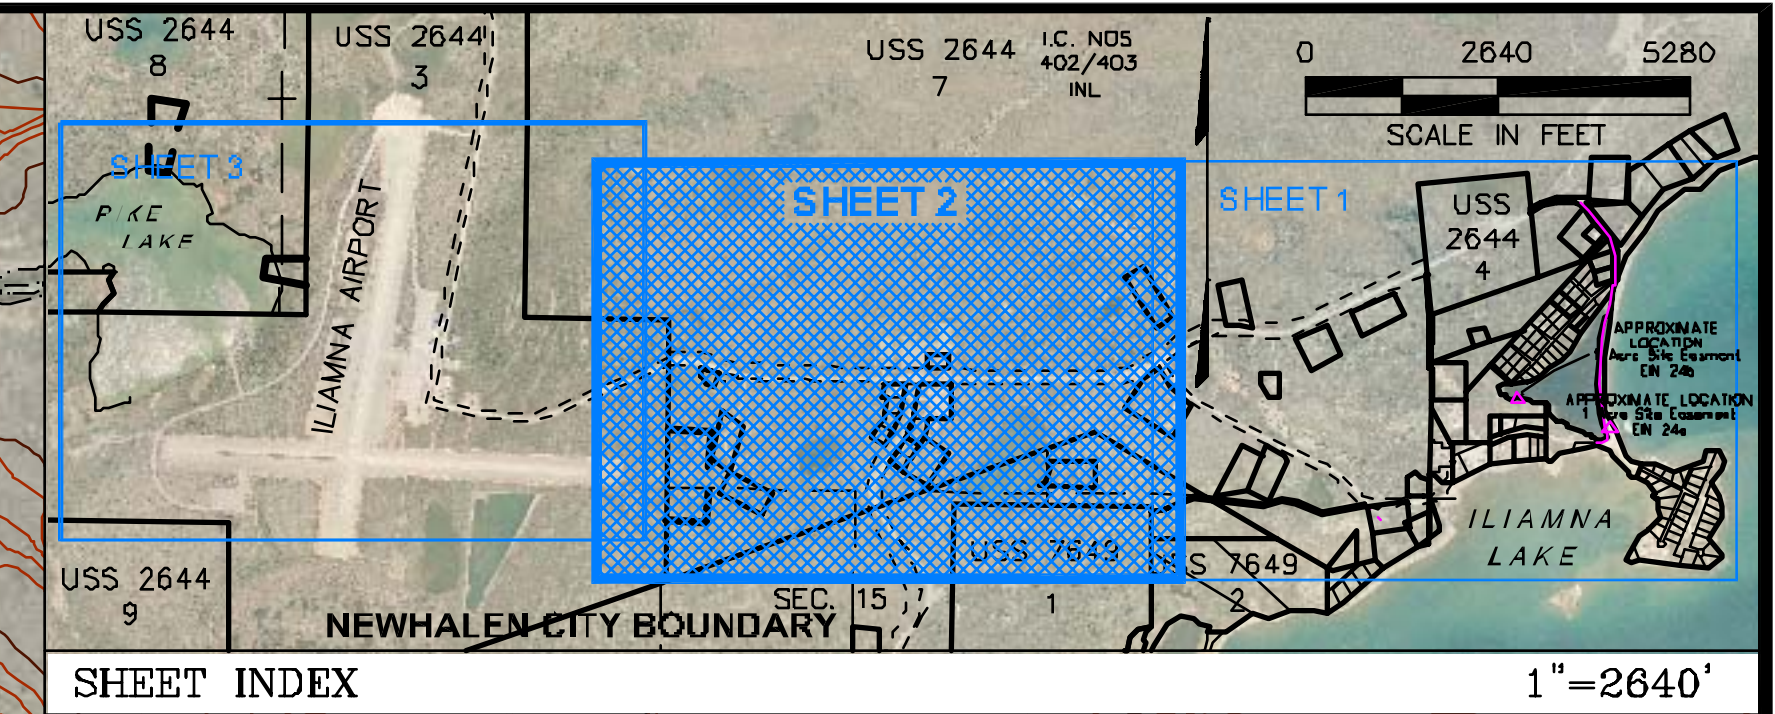

### BUILDING KEY

1. Post Office
2. Niiema Subregional Clinic
3. Iliamna Village Council & Comm. Bldg.
4. Recreation Area

The approximate location of the Newhalen-Nondalton Road Right-of-Way is based on the original 1974 DOT&PF Right-of-Way Maps. The information was then shifted and related to better fit record survey information and the present location of the road based on this controlled orthophoto.

Approximate Location  
 25' Existing Powerline Easement  
 EIN 25

Approximate Location  
 FAS 4210 Omnibus Road &  
 AA8791 DOT&PF ROW  
 200' Wide This Segment

NEW ILIAMNA SUBDIVISION  
 ADDITION NO. 1  
 Plat No. 86-3  
 Certificate of Ownership to  
 Iliamna Natives, Limited  
 Plat No. 86-3  
 8/18/86

HARRY'S LAKE

NELLIE LAKE

DUKES LAKE

US SURVEY  
 NO. 2644  
 Lot 3  
 QC 19651223  
 State of Alaska  
 DOT&PF  
 ILIAMNA AIRPORT  
 TRACT

ILIAMNA AIRPORT  
 FRACT IV  
 Not Yet Acquired

INL HOMESITE  
 SURVEY # 37  
 Plat No. 91-12

INL HOMESITE  
 SURVEY # 44  
 Plat No. 97-4

US SURVEY  
 NO. 2644  
 Lot 7  
 IC NOS 283/284  
 APC

Approximate Location  
 AA8791 Federal Aid  
 Secondary Highway  
 30' - 150' Centerline ROW

Warranty Deed to  
 US Postal Service  
 Bk. 12, Pgs. 427  
 1/5/85

Certificate of Ownership to  
 Iliamna Natives, Limited  
 Plat No. 83-1  
 3/21/83  
 Lots 1-3

NEW ILIAMNA SUBDIVISION  
 Plat No. 83-1

INL HOMESITE  
 SURVEY # 43  
 Plat No. 94-3

Leased to  
 SouthCentral Foundation  
 2002-000119-0  
 7/1/02

Certificate of Ownership to  
 Iliamna Natives, Limited  
 Plat No. 2002-3  
 6/5/2002

Approximate Location  
 FAS 4210 Omnibus Road  
 50' Each Side of Existing Centerline  
 & AA8791 DOT&PF ROW  
 200' Wide This Segment

ANCSA 14(c)  
 TR. E  
 Plat No. 99-1  
 State in Trust  
 Bk. 28, Pgs. 622-625  
 5/20/99

US SURVEY  
 NO. 2644  
 Lot 7  
 I.C. NOS 402/403  
 INL

INL HOMESITE  
 SURVEY # 28  
 Plat No. 97-2

US SURVEY  
 NO. 7649  
 Lot 1  
 NA Cert. 50-85-0014

ANCSA 14(c)  
 Plat No. 99-1  
 TR. E  
 State in Trust  
 Bk. 28, Pgs. 622-625  
 5/20/99

SEC. 14  
 I.C. NOS 402/403  
 INL

US SURVEY  
 NO. 7649  
 Lot 2  
 Subdivided by  
 Metes and Bounds  
 Bk. 14, Pgs. 266-274

SEC. 14  
 Bk. 14,  
 Pg. 266